


9909921382
Filed for Record in
HAMILTON COUNTY, INDIANA
MARY L. CLARK
On 04-08-1999 At 02:57 pm.
PLAT 39.00

PC2 Slide 250

SECONDARY PLAT FOR CROSSWINDS @ WINDERMERE - SECTION III

Part of the South Half of the Northwest Quarter of Section 9, Township 17 North, Range 5 East of the Second Principal Meridian, Town of Fishers, Fall Creek Township, Hamilton County, Indiana

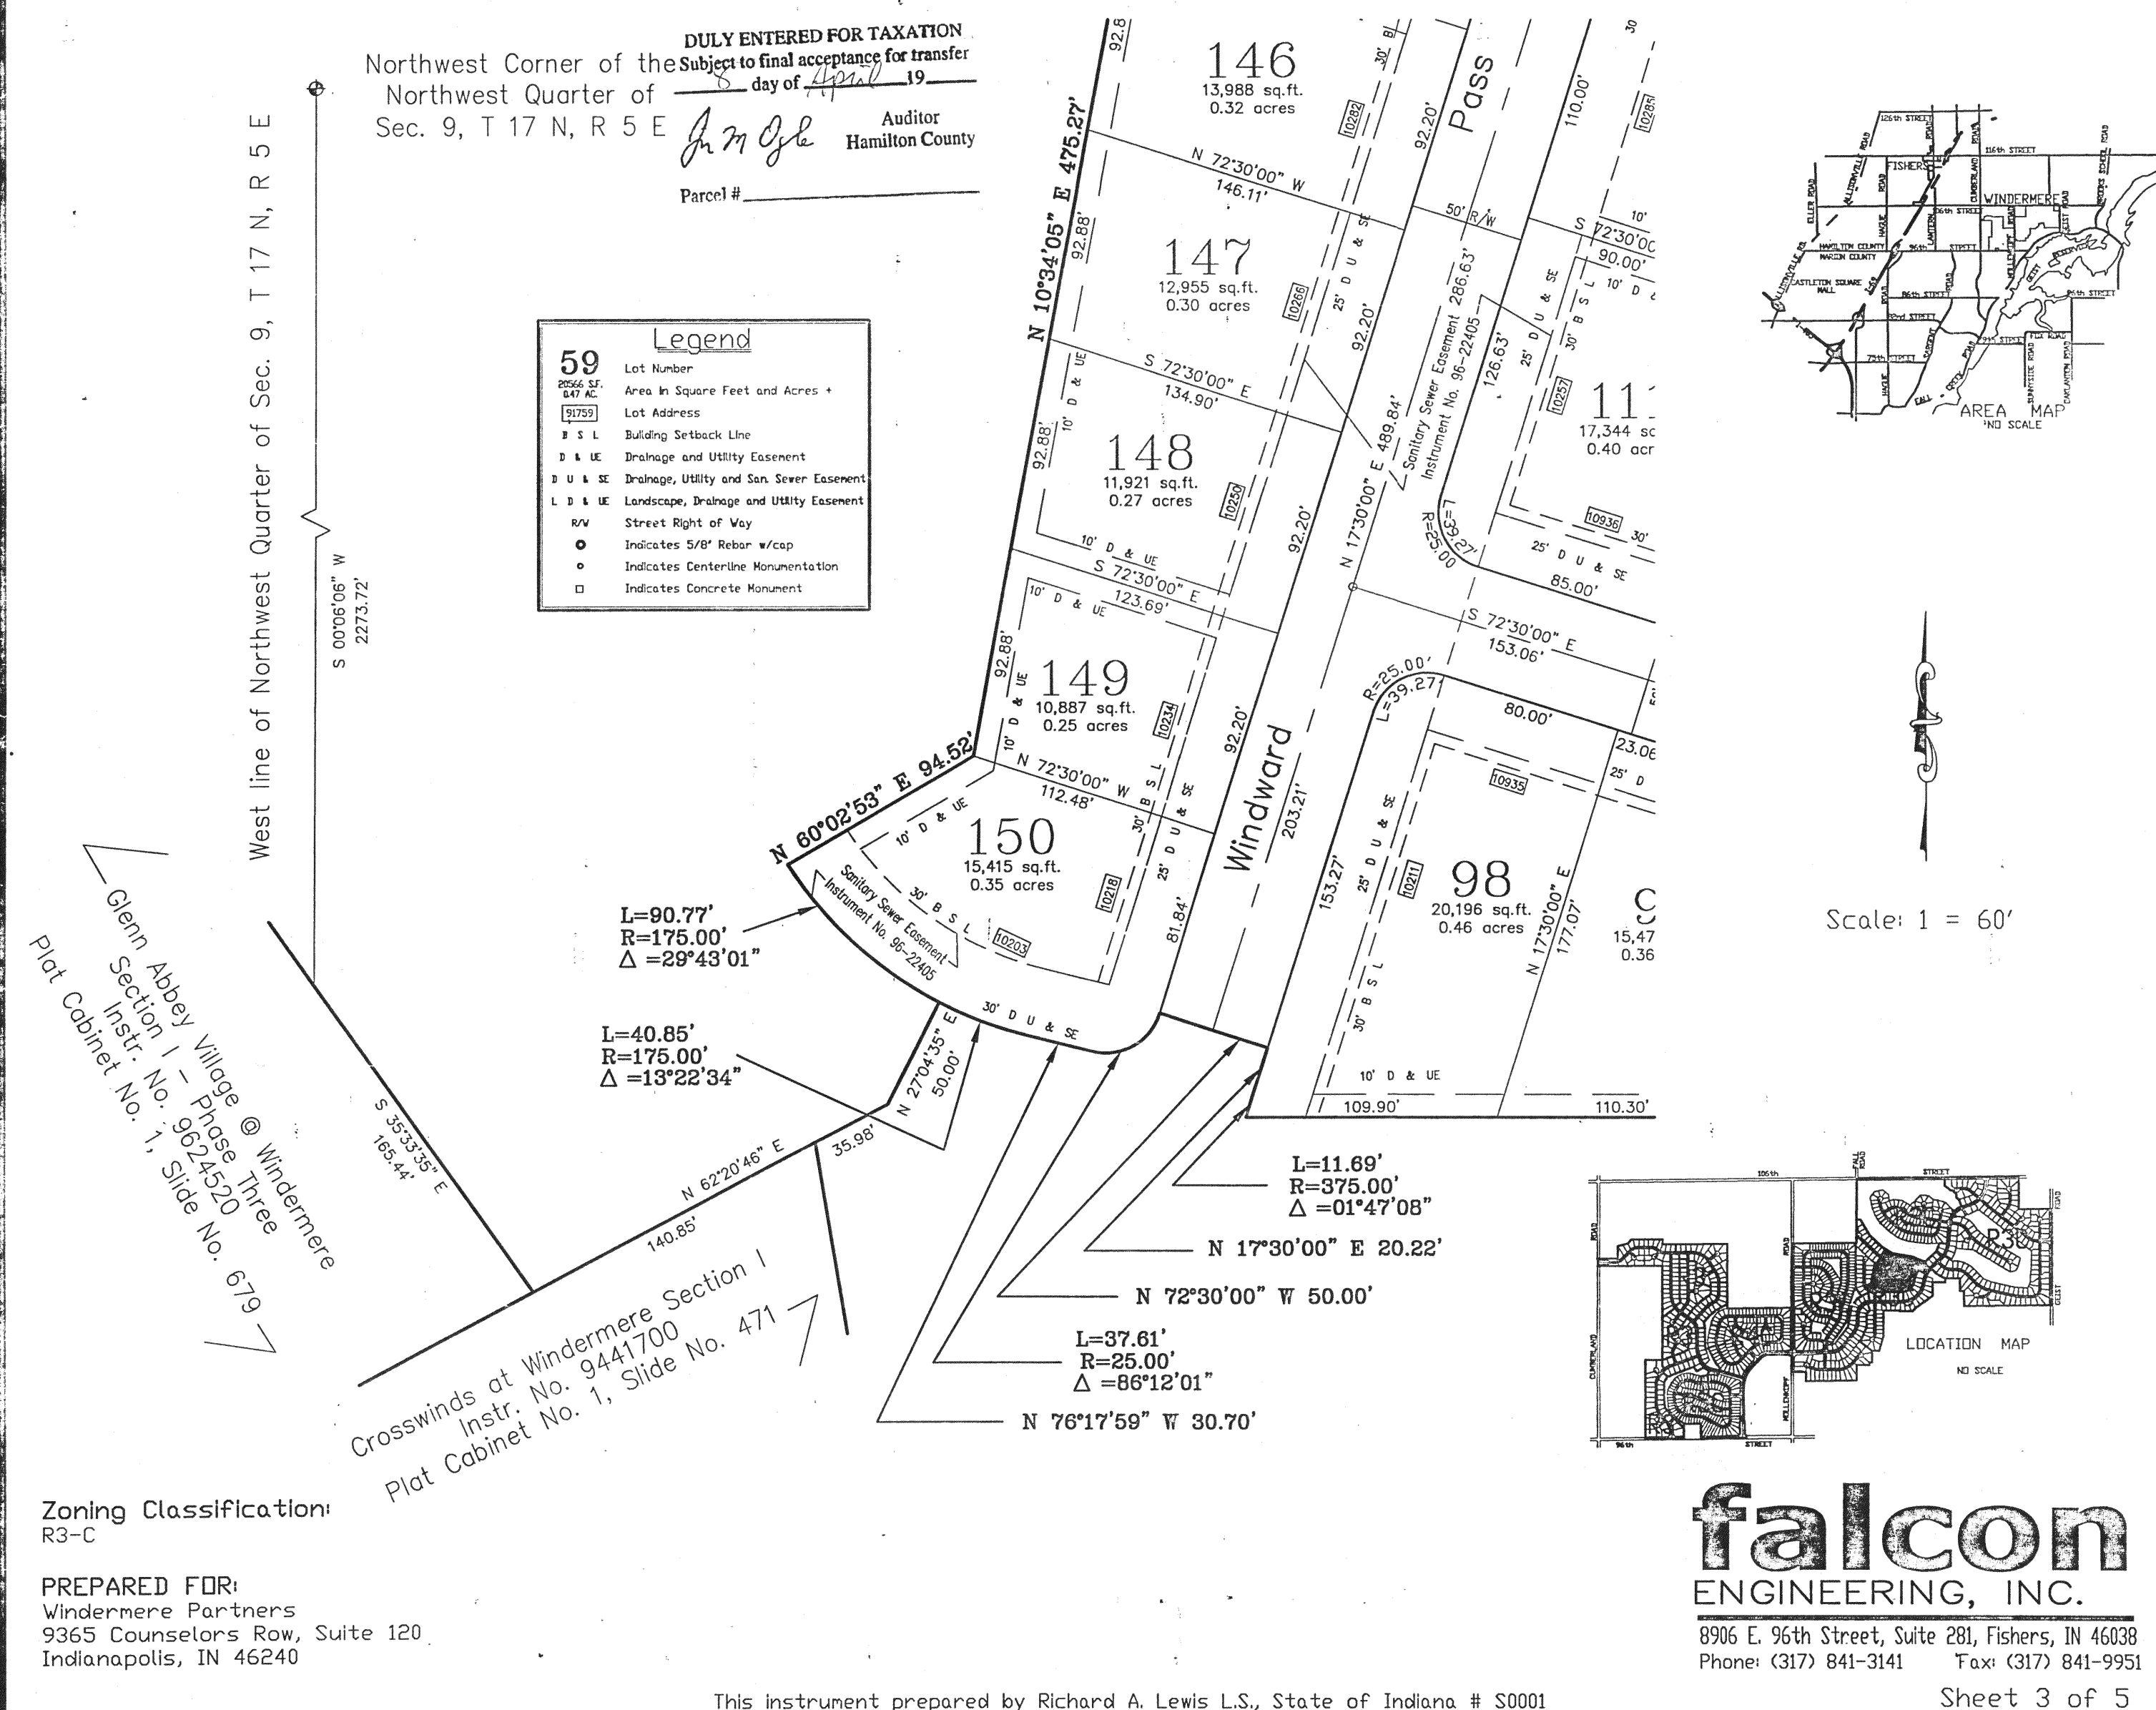

SECONDARY PLAT FOR CROSSWINDS @ WINDERMERE - SECTION III

Part of the South Half of the Northwest Quarter of Section 9, Township 17 North, Range 5 East of the Second Principal Meridian, Town of Fishers, Fall Creek Township, Hamilton County, Indiana

