


PL2 SLIDE 381

SECONDARY PLAT FOR CROSSWINDS @ WINDERMERE - SECTION IV

Part of the Northeast Quarter of Section 8 and the Northwest Quarter Section 9, Township 17 North, Range 5 East of the Second Principal Meridian, Town of Fishers, Fall Creek Township, Hamilton County, Indiana



Prepared for:
Windermere Partners
9365 Counselors Row, Suite 120
Indianapolis, Indiana 46240

59	Legend
Lot Number	Area in Square Feet and Acres +
Area in Square Feet and Acres +	Lot Address
Building Setback Line	
Drainage and Utility Easement	
Drainage, Utility and San. Sewer Easement	
Landscaping, Drainage and Utility Easement	
Street Right of Way	
Indicates 5/8" Rebar w/cap	
Indicates Centerline Monumentation	
Indicates Concrete Monument	

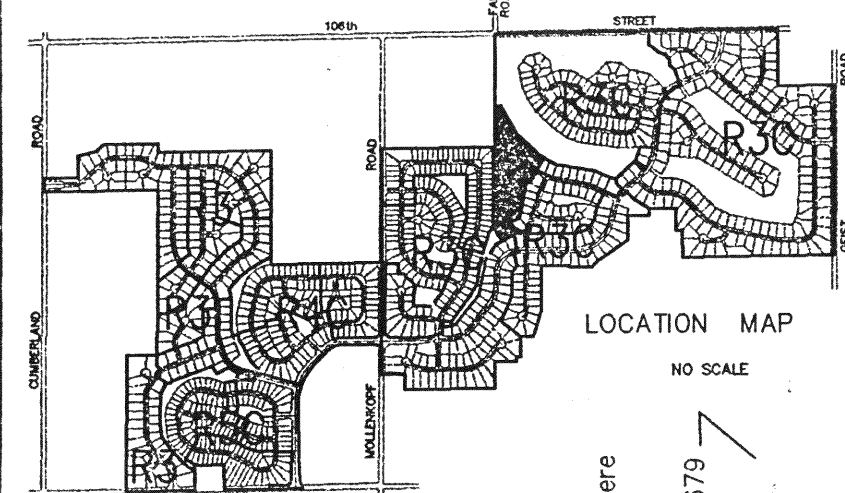

LOCATION MAP
NO SCALE

Glenn Abbey Village @ Windermere
Section I - Phase Three
Instr. No. 9624520
Plat Cabinet No. 1, Slide No. 679

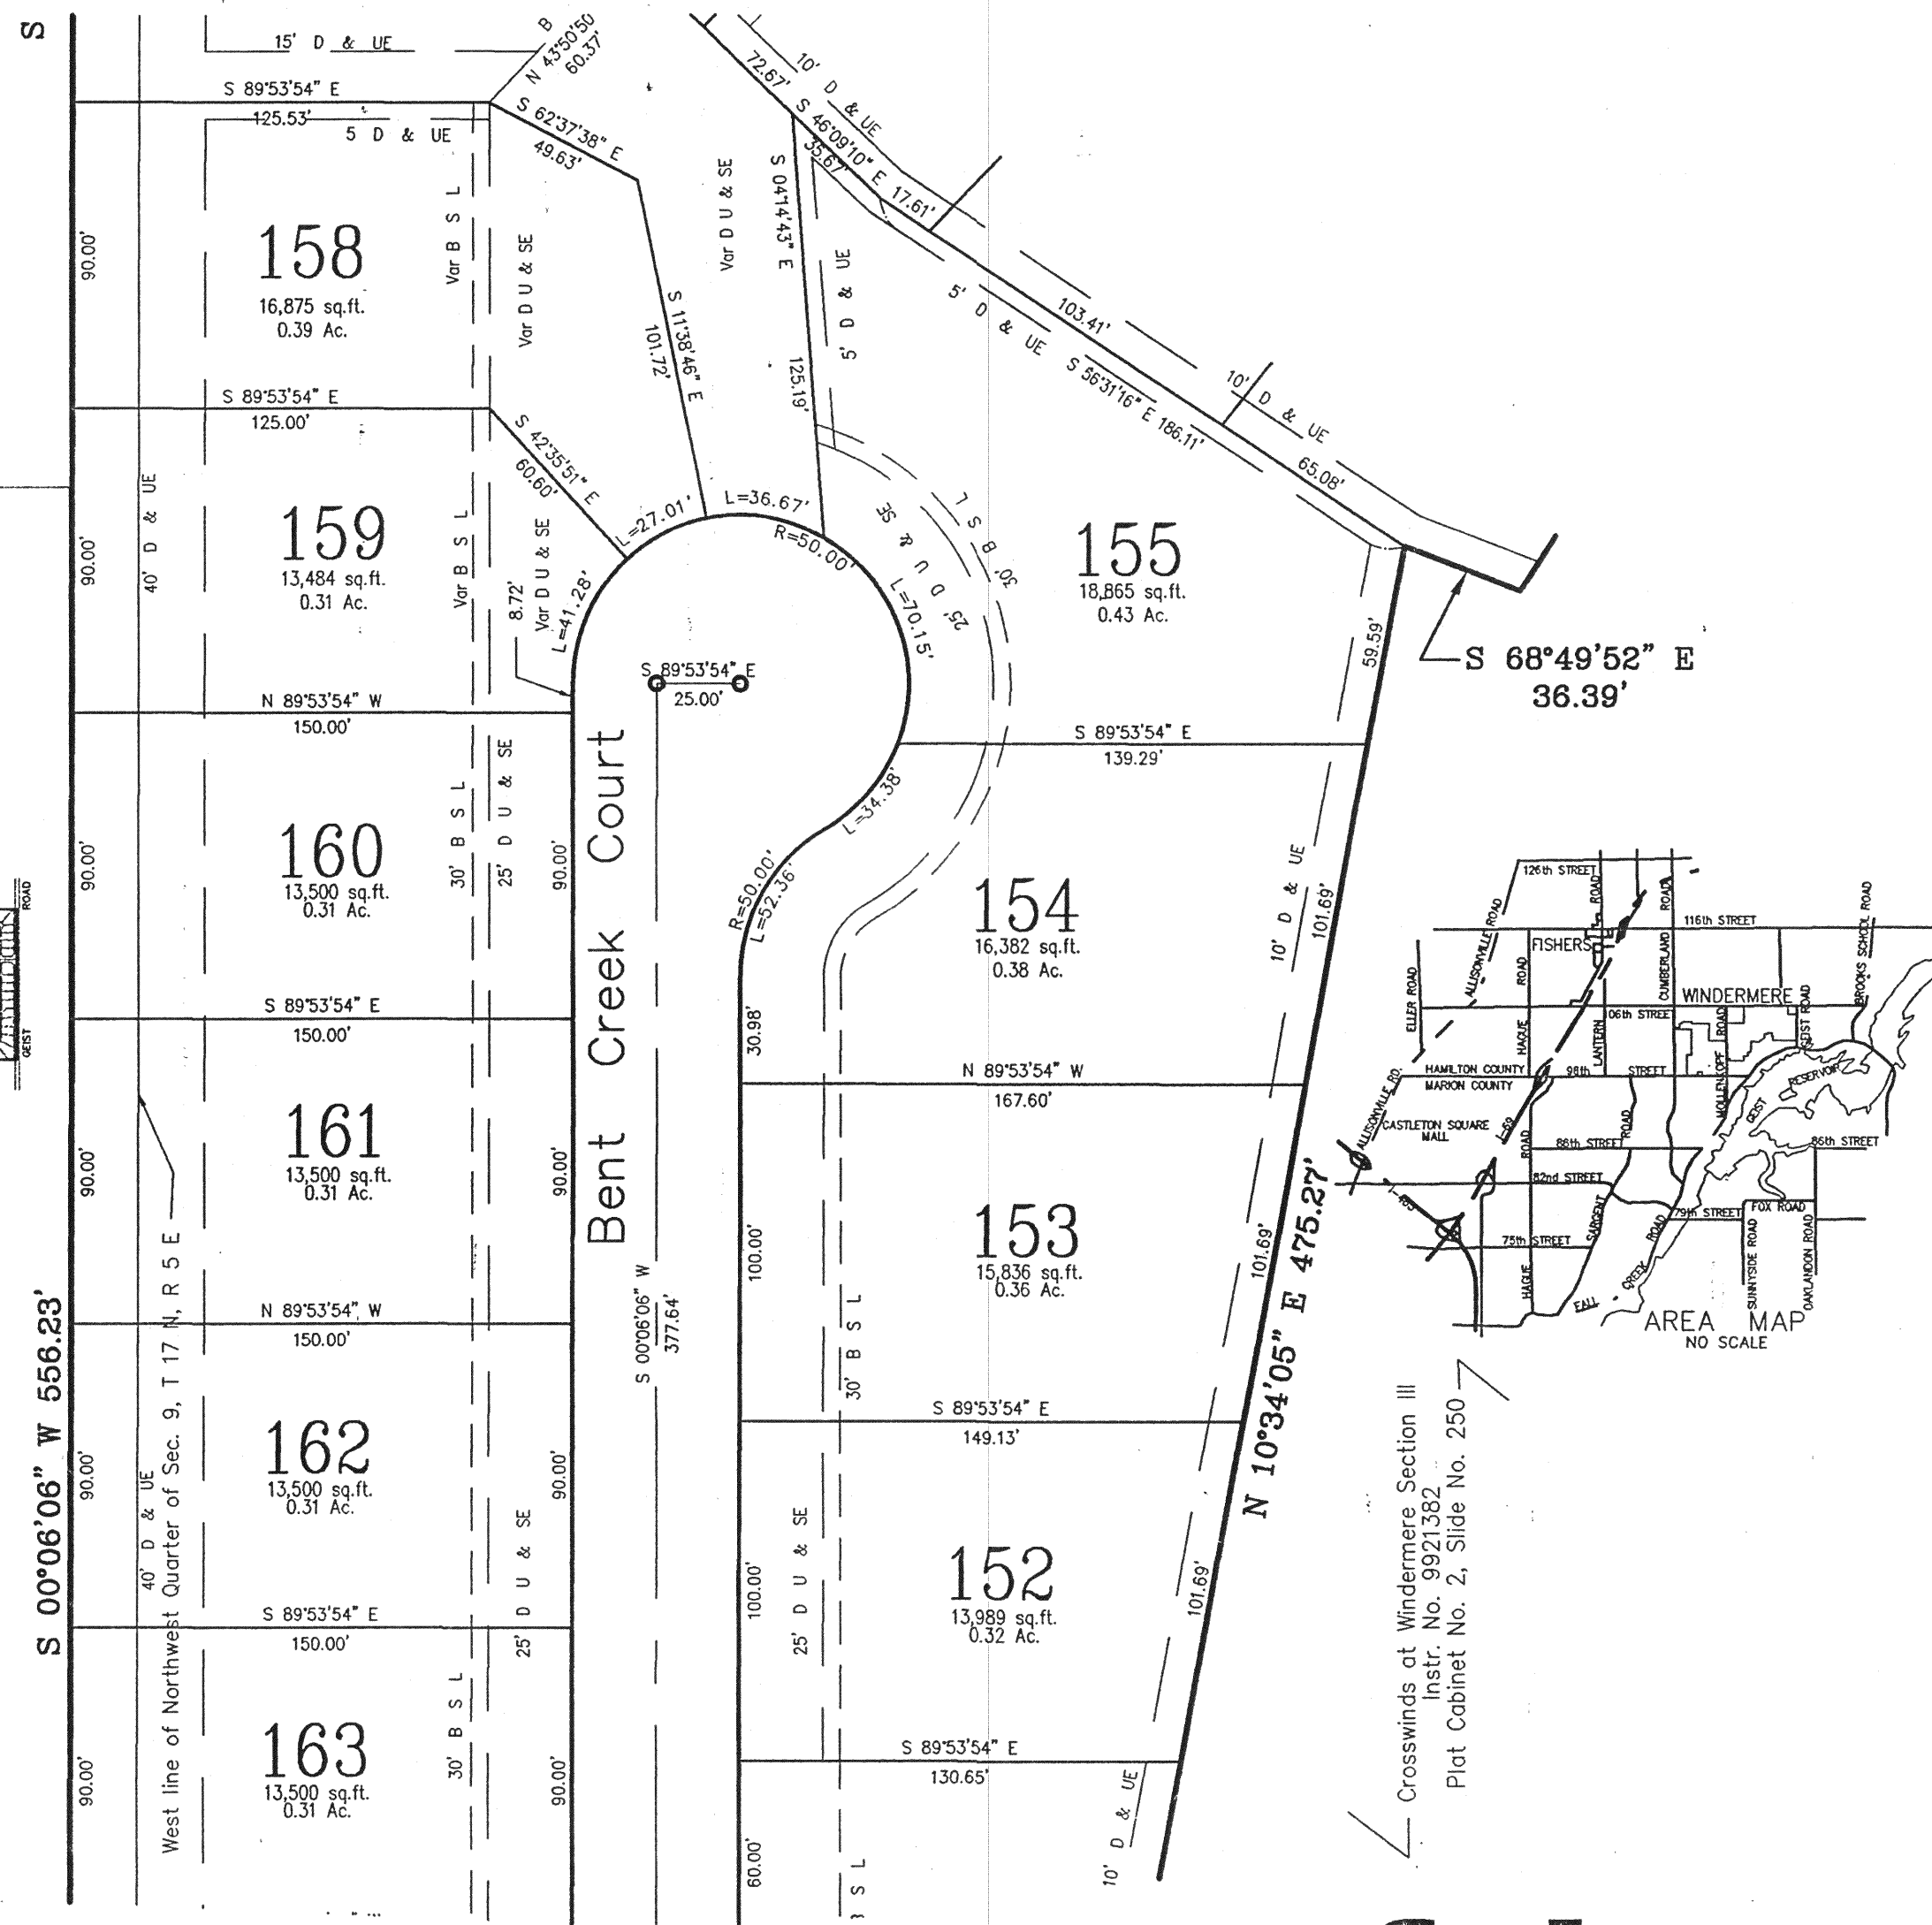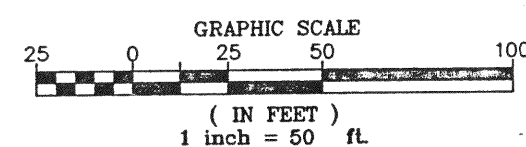

falcon
ENGINEERING, INC.

8906 E. 96th Street, Suite 281, Fishers, IN 46038
Phone: (317) 841-3141 Fax: (317) 841-9951

Sheet 3 of 5


This instrument prepared by Richard A. Lewis L.S., State of Indiana # S0001

SECONDARY PLAT FOR CROSSWINDS @ WINDERMERE - SECTION IV



Part of the Northeast Quarter of Section 8 and the Northwest Quarter Section 9, Township 17 North, Range 5 East of the Second Principal Meridian, Town of Fishers, Fall Creek Township, Hamilton County, Indiana

Prepared for:
Windermere Partners
9365 Counselors Row, Suite 120
Indianapolis, Indiana 46240

59	Legend
Lot Number	Area in Square Feet and Acres +
Area in Square Feet and Acres +	Lot Address
Building Setback Line	
Drainage and Utility Easement	
Drainage, Utility and San. Sewer Easement	
Landscaping, Drainage and Utility Easement	
Street Right of Way	
Indicates 5/8" Rebar w/cap	
Indicates Centerline Monumentation	
Indicates Concrete Monument	

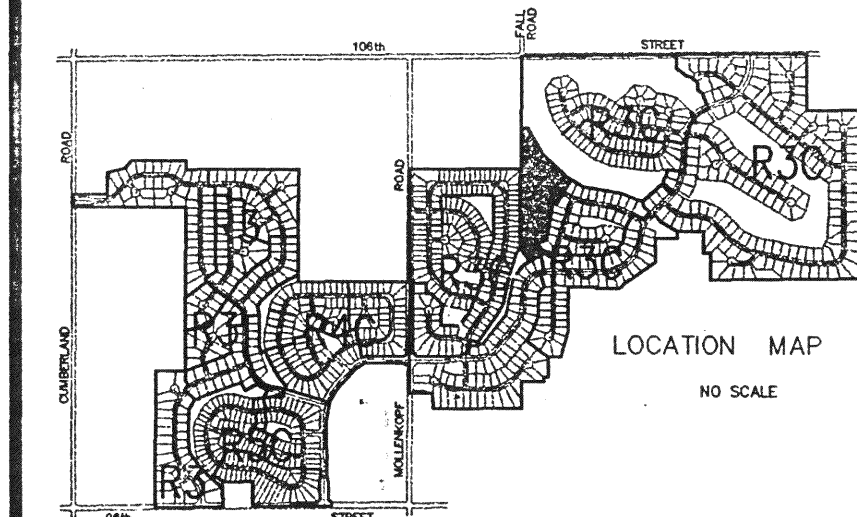

Glenn Abbey Village @ Windermere
Section I - Phase Three
Instr. No. 9624520
Plat Cabinet No. 1, Slide No. 679

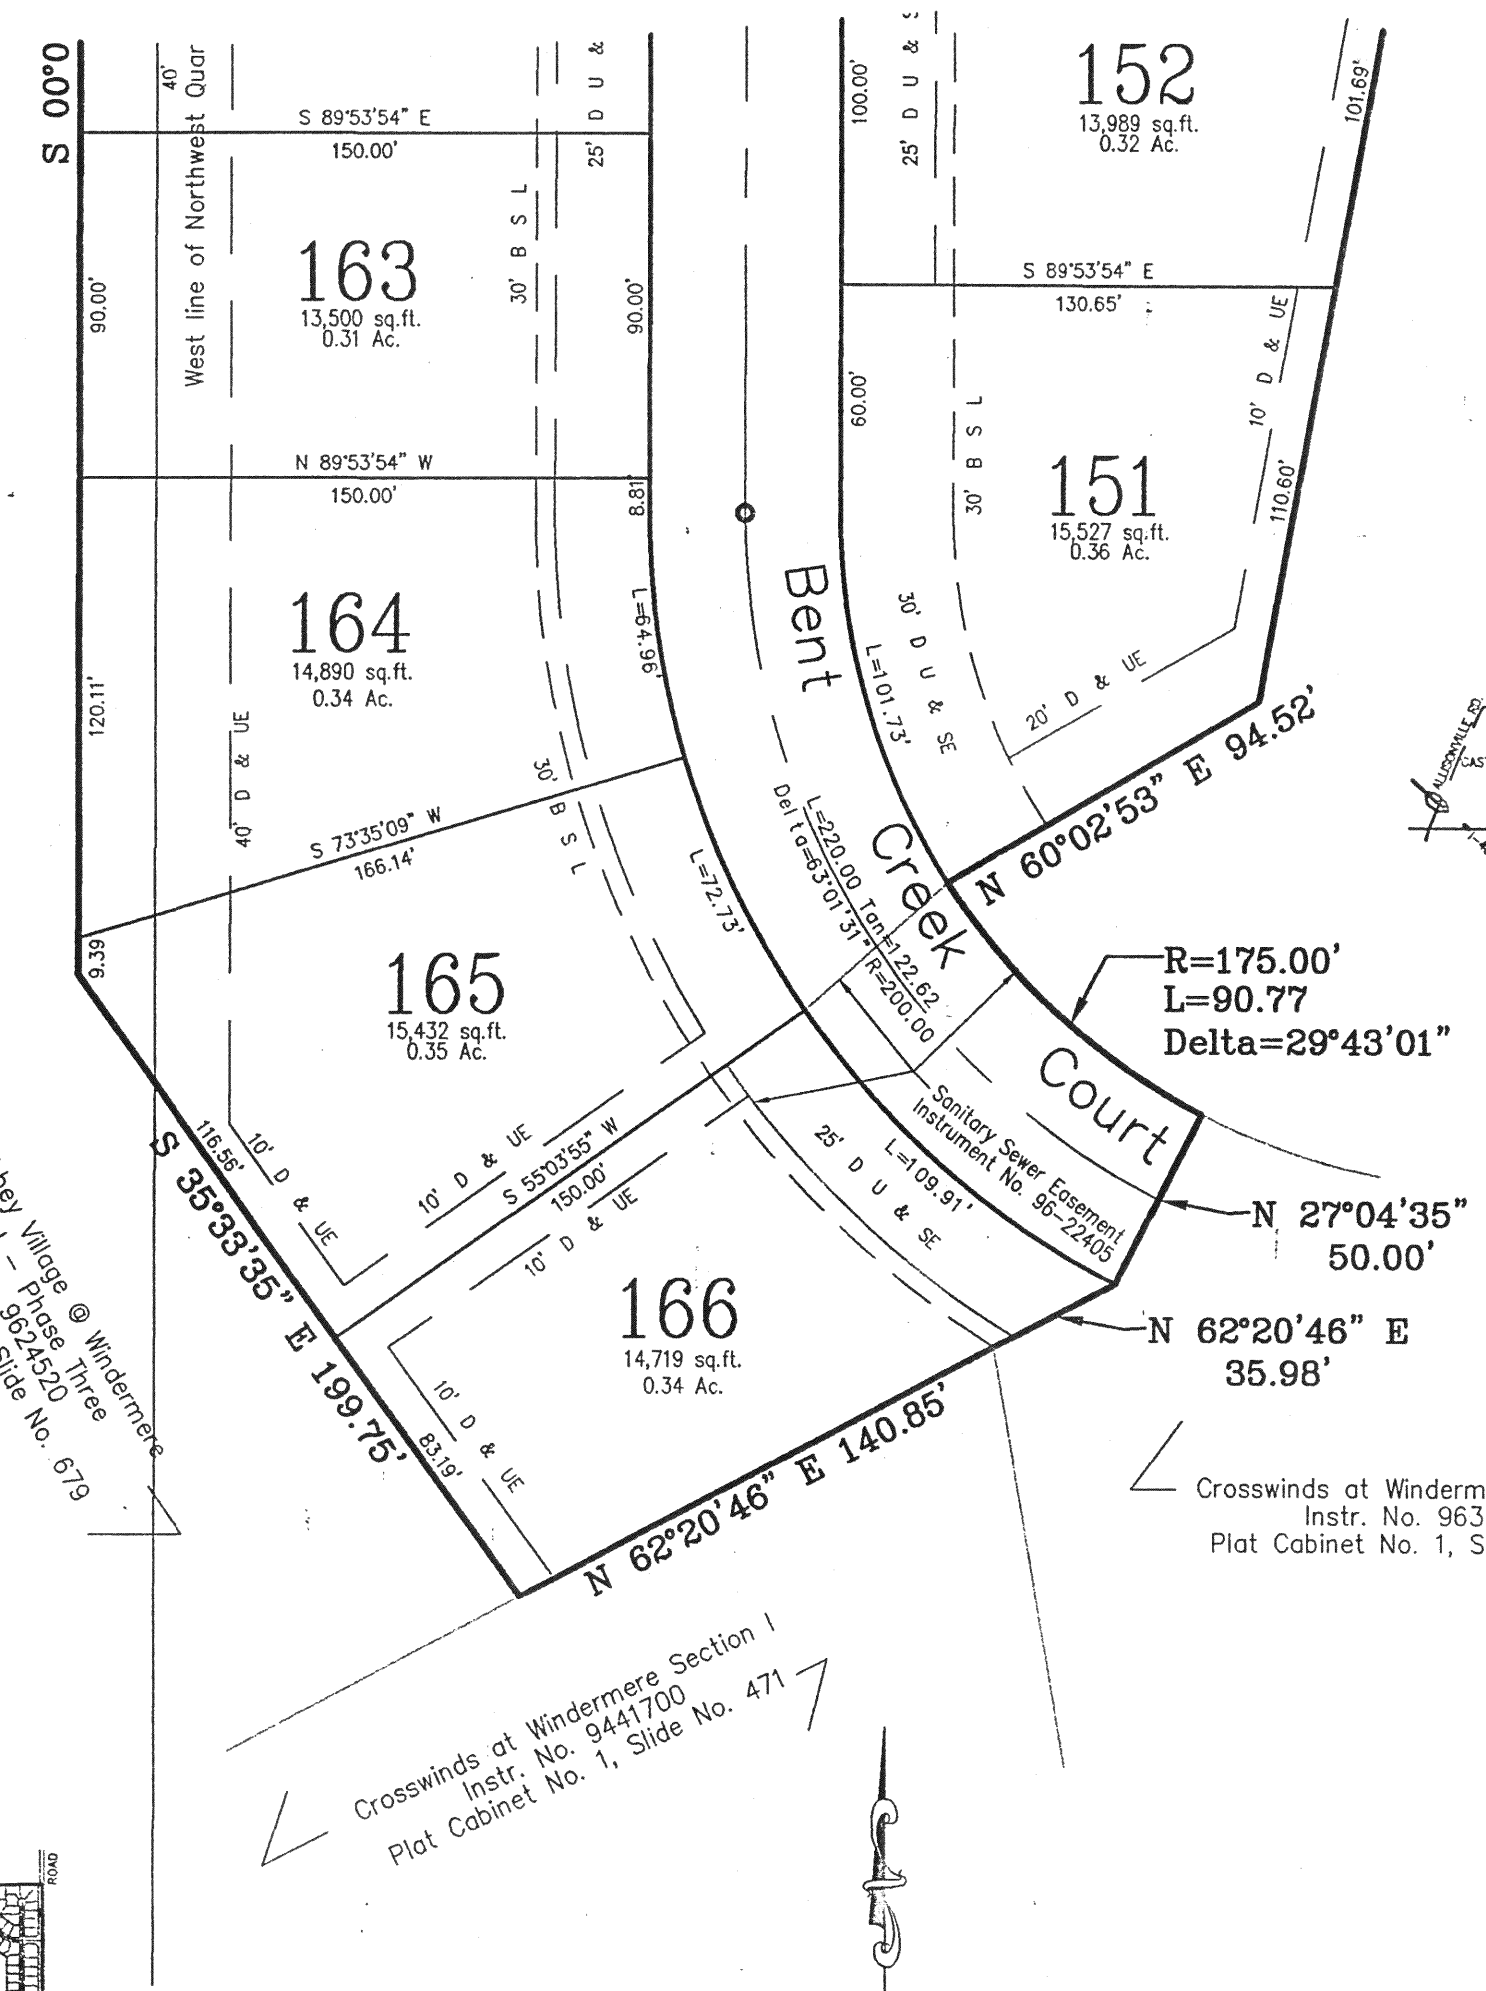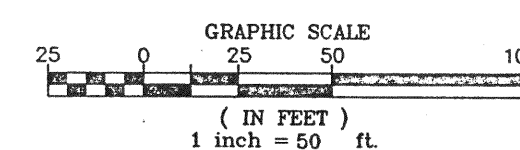

falcon
ENGINEERING, INC.

8906 E. 96th Street, Suite 281, Fishers, IN 46038
Phone: (317) 841-3141 Fax: (317) 841-9951

Sheet 4 of 5

This instrument prepared by Richard A. Lewis L.S., State of Indiana # S0001